


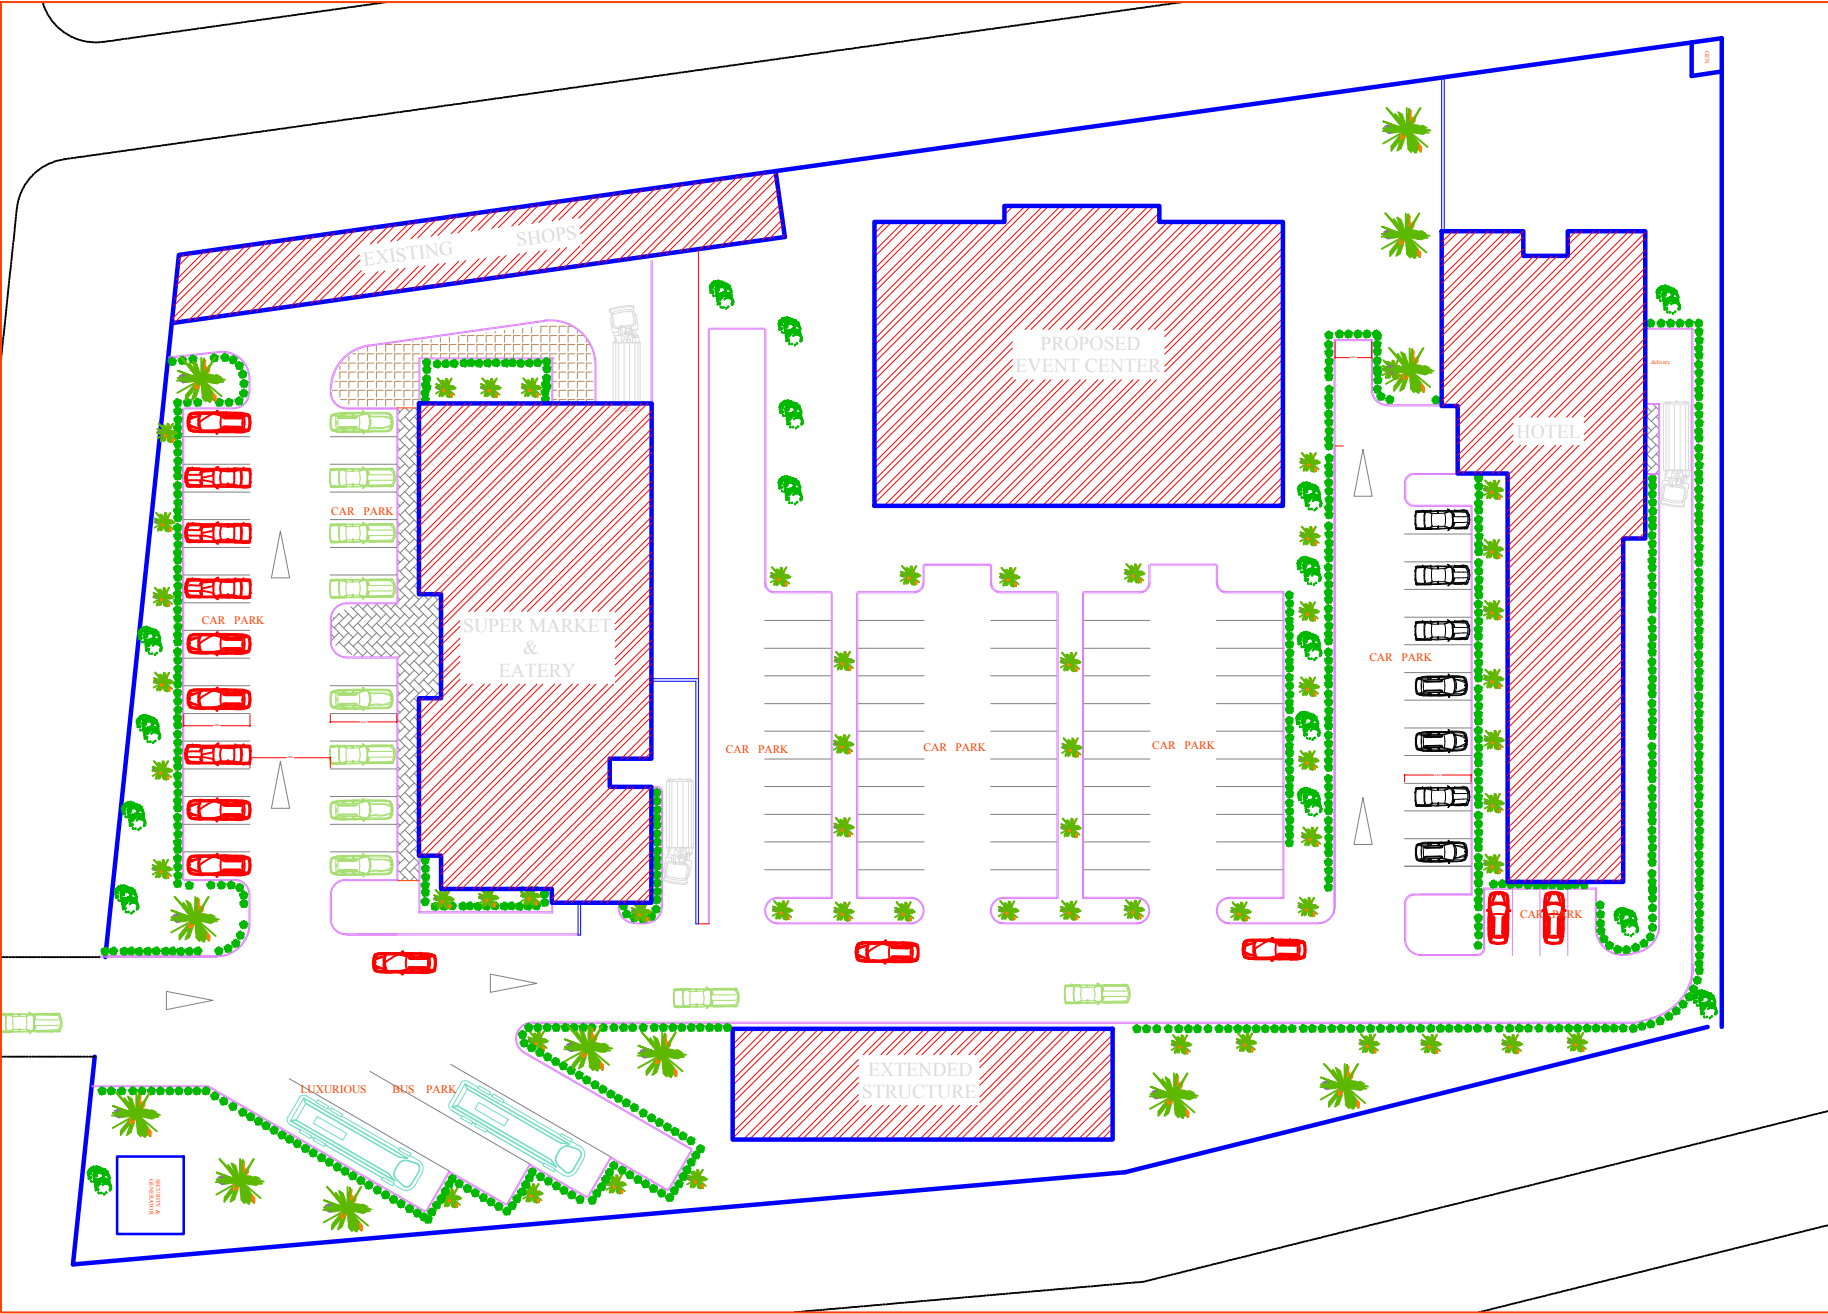

APPROVAL COLUMN

NOTES

ANY DISCREPANCIES ARE TO BE REPORTED TO THE ARCHITECT IMMEDIATELY DO NOT SCALE FROM THIS DRAWING, FIGURED DIMENSIONS ONLY TO BE TAKEN OFF THE DRAWING.
COPYRIGHT IS RESERVED BY ARKICRAFT AND THE DRAWING IS ISSUED ON THE CONDITION THAT IT IS NOT USED, COPIED, REPRODUCED, RETAINED OR DISCLOSED EITHER WHOLLY OR IN PARTBY OR ANY UNAUTHORISED PERSONS WITHOUT PREVIOUS CONSENT IN WRITING

REVISION: No.	DATE	REVISION



ARKICRAFT LIMITED
architecture * interior *planning *construction

21, Church Street,
Ijaye Ojokoro, Lagos State.
Tel: 08055226031, 08098290272
e-mail - arkicraftltd@gmail.com

CLIENT	EDOKPOLO DAN AUSTIN MD CYNTHIA NWOKEUKU DAN AUSTIN MD Proposed Commercial Development, At Oluku Quarters, Benin City, Ovia North-East local govt. area. Edo state	JOB No. AC-07 /21 DATE JULY 2021 LRSK REF: 007/21-001 STAGE PREMINARY DRAWING SCALE N.T.S
JOB DESCRIPTION		
DRAWING	SITE PLAN	REV: