


SC/ED
A6452B

SC/ED
A6434B

SC/ED
A6450B

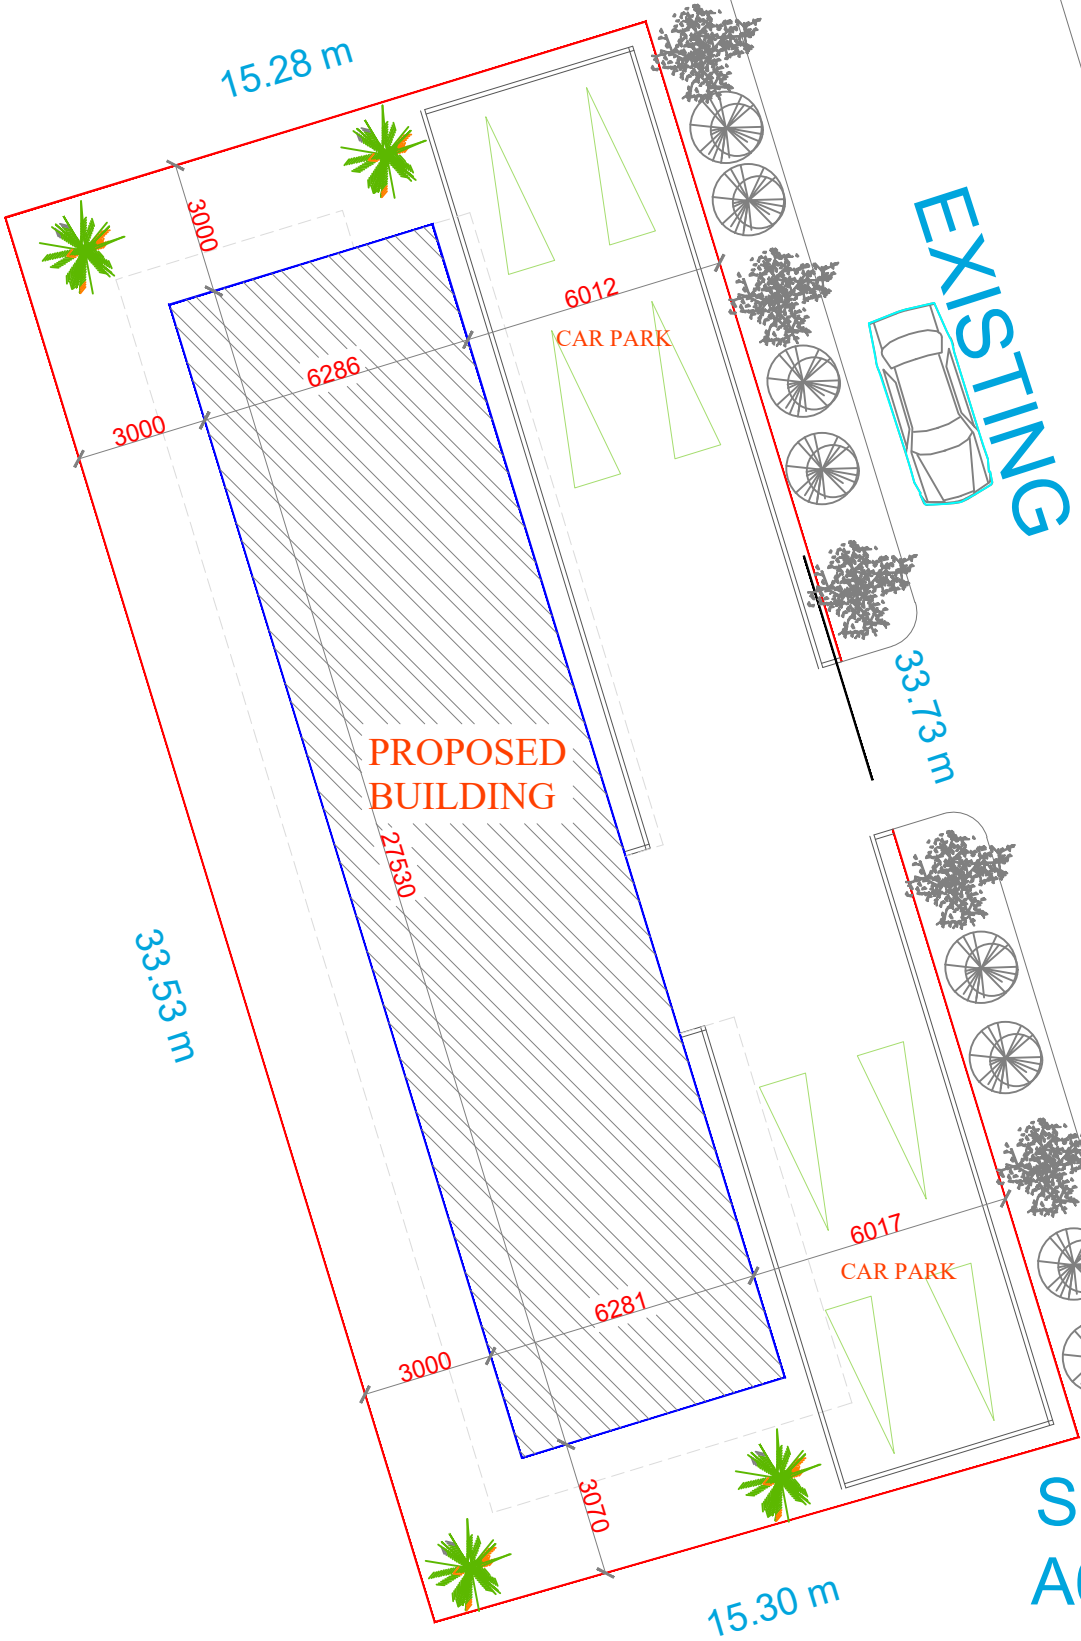

SITE USE ANALYSIS

Area of plot = 514.206 sqm
50% of plot=257.103 sqm
Area of building=172.888 sqm
Area of the unbuilt space = 341.318 sqm
% built up = 34 %
% unbuilt up = 66 %

APPROVAL COLUMN

NOTES

ANY DISCREPANCIES ARE TO BE REPORTED TO THE ARCHITECT IMMEDIATELY
DO NOT SCALE FROM THIS DRAWING, FIGURED DIMENSIONS ONLY
TO BE TAKEN OFF THE DRAWING.
COPYRIGHT IS RESERVED BY ARKICRAFT AND THE DRAWING IS ISSUED ON THE
CONDITION THAT IT IS NOT USED, COPIED, REPRODUCED, RETAINED
OR DISCLOSED EITHER WHOLLY OR IN PARTBY OR ANY UNAUTHORISED
PERSONS WITHOUT PREVIOUS CONSENT IN WRITING

REVISION: No.	DATE	REVISION



21, Church Street,
Ijaye Ojokoro, Lagos State.
Tel: 08055226031, 08098290272
e-mail - arkicraftltd@gmail.com

CLIENT	MR. IDEMUDIA EDOKPOLOR	JOB No.	AC-01 /22
JOB DESCRIPTION	PROPOSED COMMERCIAL DEVELOPMENT, AT ETETE VILLAGE AREA, BENIN CITY, OREDO LOCAL GOVT. AREA. EDO STATE	DATE	JAN. 2022
DRAWING	SITE PLAN	DRG. REF.	001/22-001
		STAGE	PREMINARY DRAWING
		SCALE	N.T.S
		REV.	