


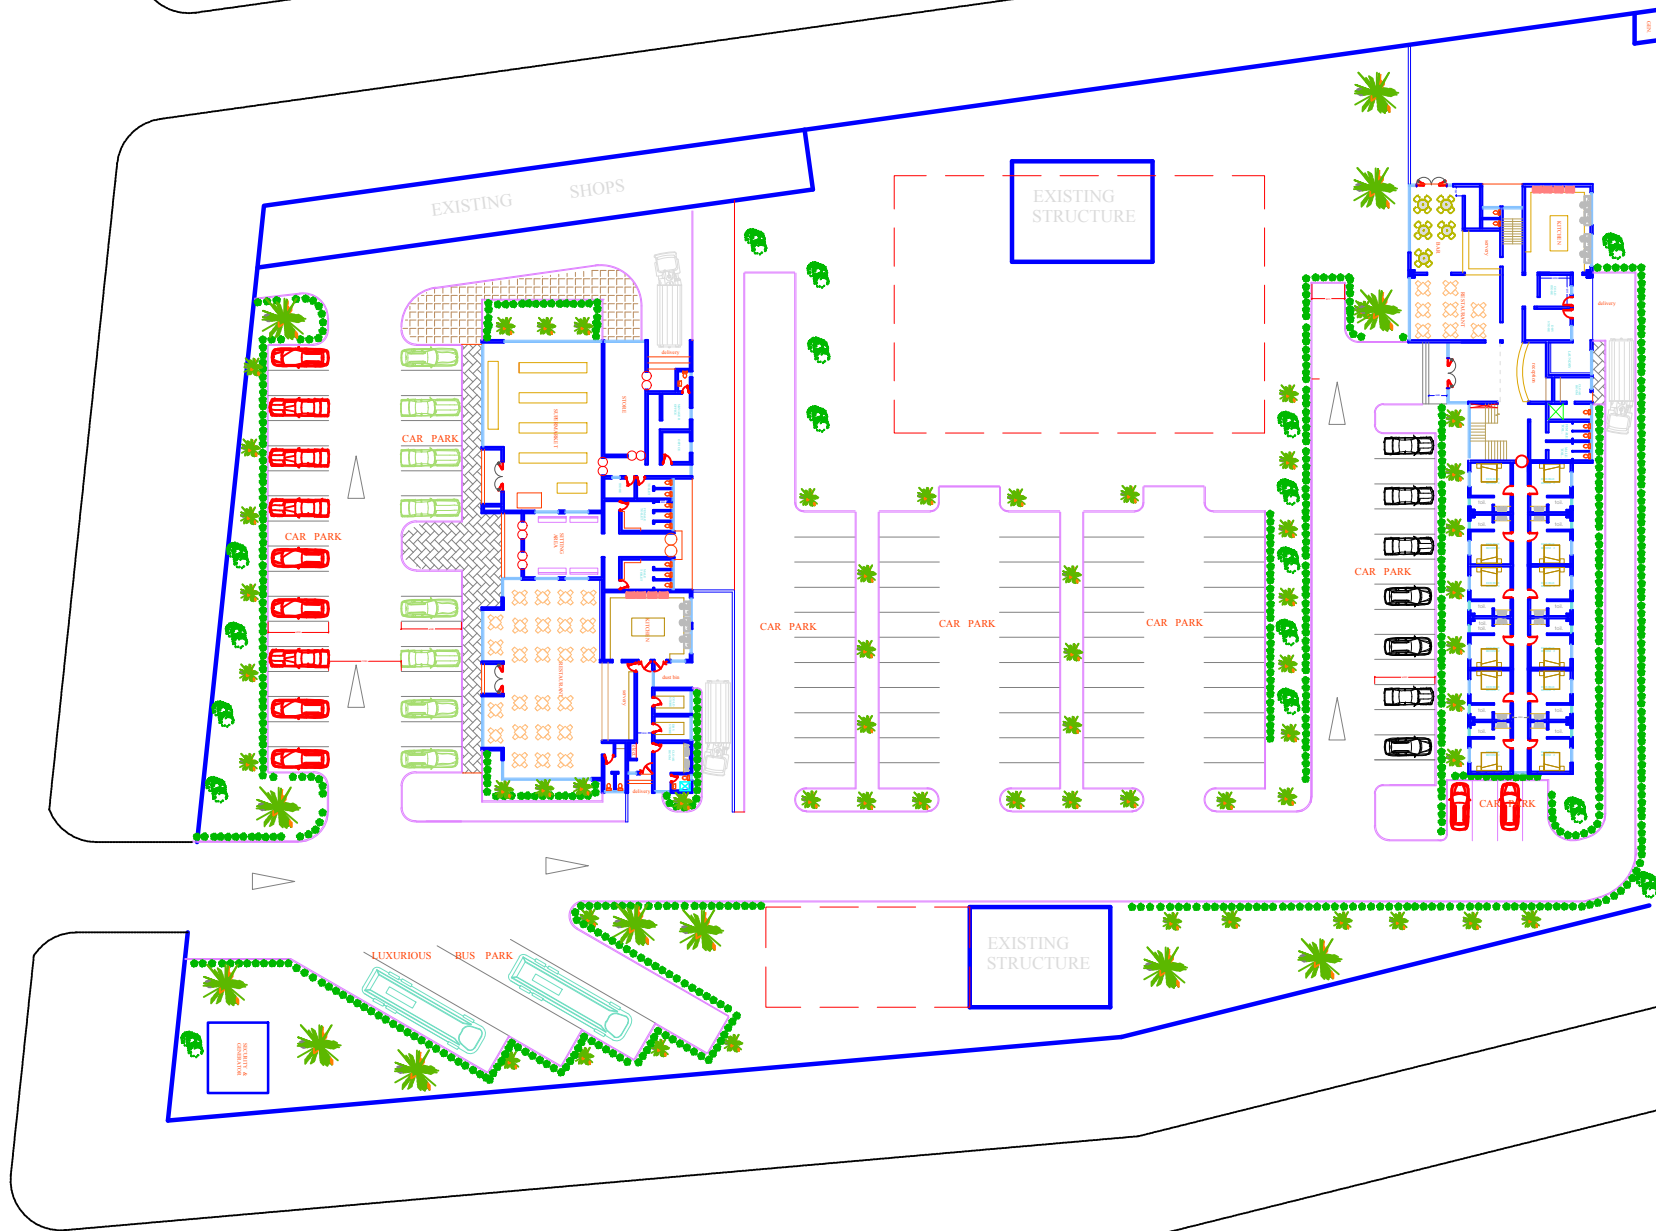

NOTES

ANY DISCREPANCIES ARE TO BE REPORTED TO THE ARCHITECT IMMEDIATELY DO NOT SCALE FROM THIS DRAWING, FIGURED DIMENSIONS ONLY TO BE TAKEN OFF THE DRAWING.
 COPYRIGHT IS RESERVED BY ARKICRAFT AND THE DRAWING IS ISSUED ON THE CONDITION THAT IT IS NOT USED, COPIED, REPRODUCED, RETAINED OR DISCLOSED EITHER WHOLLY OR IN PARTBY OR ANY UNAUTHORISED PERSONS WITHOUT PREVIOUS CONSENT IN WRITING

REVISION: No.	DATE	REVISION



ARKICRAFT LIMITED
 architecture * interior * planning * construction

21, Church Street,
 Ijaye Ojokoro, Lagos State.
 Tel: 08055226031, 08098290272
 e-mail - arkicraftltd@gmail.com

CLIENT	EDOKPOLO DAN AUSTIN MD CYNTHIA NWOKEUKU DAN AUSTIN MD	JOB No.	AC-07 /21
JOB DESCRIPTION	Proposed Commercial Development, At Oluku Quarters, Benin City, Ovia North-East local govt. area. Edo state	DATE	JULY 2021
DRAWING	SITE PLAN	DRG REF.	007/21-001
		STAGE	PRELIMINARY DRAWING
		SCALE	N.T.S
		REV.	